
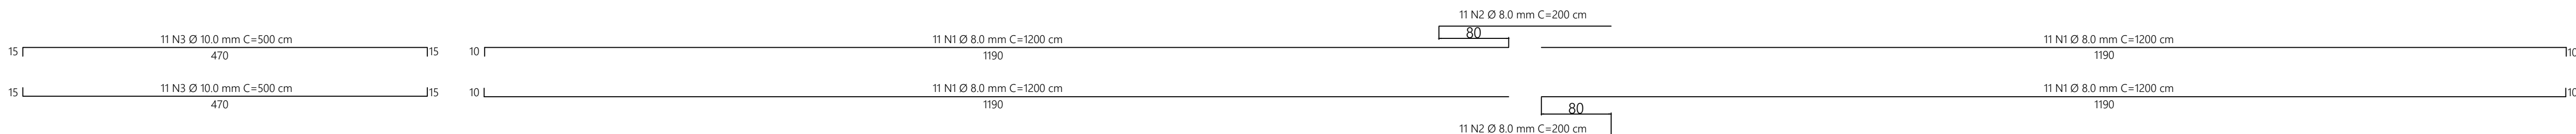
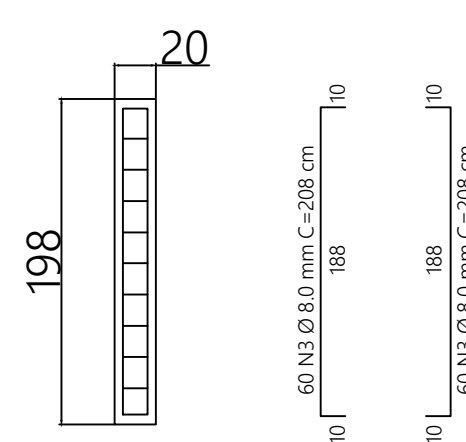



CAPITAL DO FIO MÁQUINA

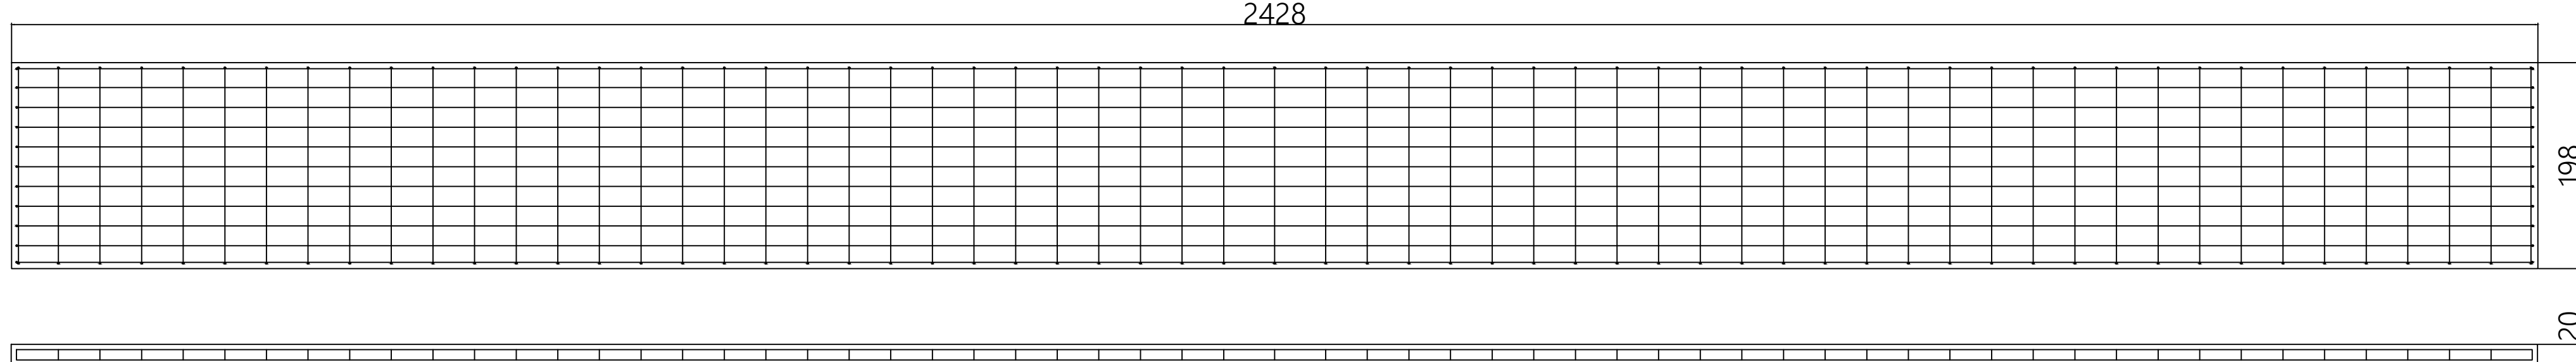

Esc.: 1:50

ABÇO	NUM.	DIAMETRO	QUANTIDADE	COMPRIM. UNIT. (cm)	COMPRIM. TOTAL (cm)
CA-50	N1	8.0	44	1200	52.800
	N2	8.0	22	200	4.400
	N3	8.0	240	208	49.920
	N4	10.0	22	500	11.000

AÇO	DIAM. (mm)	C. TOTAL (m)	PESO + 10% (kg)
CA-50	8.0	1.071,20	465,44
	10.0	110	74,66

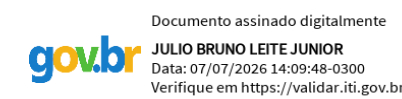

 PREFEITURA DE JOÃO MONLEVADE	DATA 08/06/2026		
	REVISÃO: 01	REVISÃO:	REVISÃO:
OBJETO DA PROPOSTA:			
MONUMENTO JOÃO MONLEVADE - CAPITAL FIO MAQUINA IMPLANTAÇÃO EM DIVERSOS LOCAIS			
ESPECIFICAÇÃO: PROJETO ESTRUTURAL - BASE DE APOIO IMPLANTAMENTO - LAJE DE FUNDAÇÃO		MUNICÍPIO: JOÃO MONLEVADE DESENHISTA: JULIO BRUNO	
PROPRIETÁRIO: PREFEITURA MUNICIPAL DE JOÃO MONLEVADE		ÁREA:	
PROJETO: ENG. CIVIL JULIO BRUNO LEITE JUNIOR CREA-MG 80.199/0		PRONCHIA: UNICA	

Diagram illustrating the layout of a two-line text block. The text is displayed in a large, bold, black font.

The diagram shows the following dimensions and alignment markers:


- Line 1:** The text "EU JOÃO" is positioned on the top line. The height of this line is marked as 64.
- Line 2:** The text "MONLEVADE" is positioned on the bottom line. The height of this line is marked as 64.
- Baseline:** The bottom line of the text block is marked with a height of 50.
- Width:** The total width of the text block is marked as 619.
- Side Margins:** The horizontal distance from the left edge of the text block to the start of the text is marked as 47. The horizontal distance from the end of the text to the right edge of the text block is also marked as 47.
- Alignment:** The text is centered horizontally within the defined width.

BASE DE BLOCO CHEIO DE CONCRETO
LARGURA = 30CM
REBOCADA E PINTADA COM TINTA
ACRILICA NA COR PRATA.

VISTA FRONTAL

The diagram shows a horizontal bar representing a data path of width 523 bits. On the left side, there is a vertical stack of four dots, with the number 10 to its left. On the right side, there is a vertical stack of four dots, with the number 47 to its right. The bar is divided into three sections: a white section on the left, a black section in the middle, and a white section on the right. The black section is labeled 47 below it. The white section on the right is labeled 523 below it. The white section on the left is labeled 47 below it.

Escala **1:50**

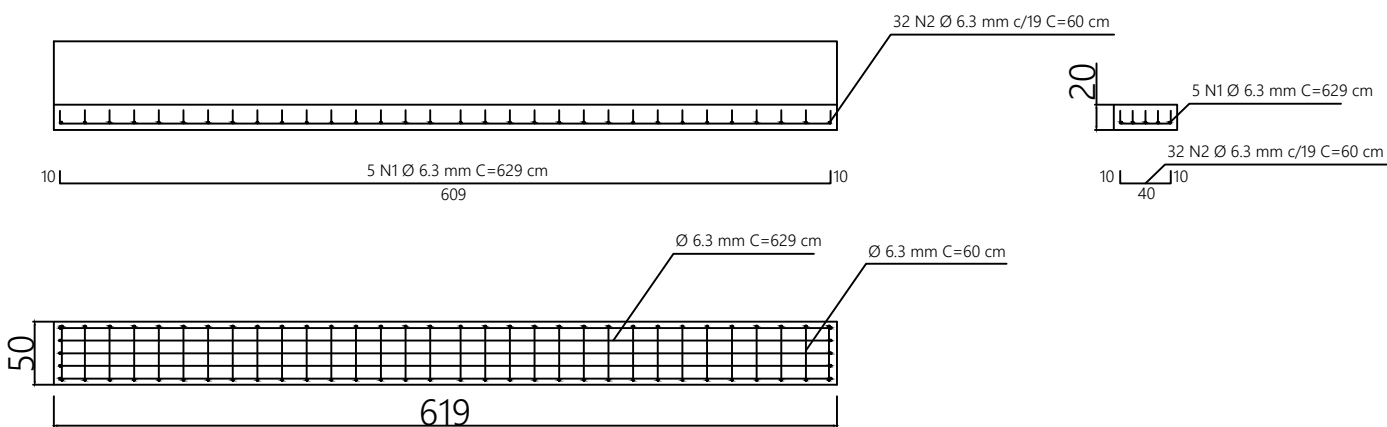

Esc.: 1:50

AÇO	NUM.	DIAMETRO	QUANTIDADE	COMPRIM. UNIT. (cm)	COMPRIM. TOTAL (cm)
CA-50	N1	6.3	5	629	3.145
	N2	6.3	32	60	1.920

RESUMO DE AÇO			
AÇO	DIAM. (mm)	C. TOTAL (m)	PESO + 10% (kg)
CA-50	6.3	50.65	13.65

gov.br

Documento assinado digitalmente
JULIO BRUNO LEITE JUNIOR
Data: 07/07/2026 14:10:15-0300
Verifique em <https://validar.itl.gov.br>

	DATA: 08/06/2028		
	REVISÃO: 01	REVISÃO:	
OBJETO DA PROPOSTA			
MONUMENTO JOÃO MONLEVADE - EU AMO MONLEVADE IMPLANTAÇÃO EM DIVERSOS LOCAIS			
ESPECIFICAÇÃO:	MUNICÍPIO: JOÃO MONLEVADE		
PROJETO DE IDENTIFICAÇÃO VISUAL		DESENHISTA: JULIO BRUNO	
PROPOSTANTE:	ÁREA:		
PREFEITURA MUNICIPAL DE JOÃO MONLEVADE			
PROJETO: _____ ENG. CIVIL JULIO BRUNO LEITE JUNIOR CREA-MG 80.195/D	FRANQUÍCIA:		UNICA